

This drawing is © Bradshaw Gass & Hope LLP and is not to be copied, reproduced or re-distributed either in whole or in part without the prior written permission of the originator.

The originator shall have no responsibility for any liability, loss, cost, damage or expense arising from or relating to any use of this document other than for its intended purpose on this project.

This drawing shall be read in conjunction with all other relevant drawings, specifications and associated documentation. Any discrepancies, errors or omissions are to be reported to the originator before proceeding with work.

All dimensions are to be checked on site by the contractor prior to proceeding with any work.

Hazard Identification		
ref	hazard	date

**FFE PROVISION**  
FFE LAYOUT IS A LOADED LAYOUT SHOWING ALL ITEMS FOR COORDINATION. REFER TO DETAILED ISG SCOPE OF WORKS DOCUMENT FOR CLARITY ON WHAT IS PROVIDED BY ISG, BY ALLIANCE AND BY THE CLIENT.

ALL LOOSE FFE IS EXCLUDED FROM ISG COST PLAN

**OCCUPANCY LEVELS**  
DESIGN OCCUPANCY LEVELS FOR EACH ROOM ARE NOTED IN RED.

**PINBOARDS & WHITEBOARDS**  
ALLOW FOR 5 No. WHITEBOARDS 1200 x 1200mm, AND 5 No. PIN BOARDS 2400 x 1200mm AT EACH FLOOR. POSITION TO BE AGREED WITH CLIENT.

**SIGNAGE**  
STATUTORY SIGNAGE AND WC DOOR SIGNAGE (NOTED ON DOOR SCHEDULE) PROVIDED AND INSTALLED BY ISG. WAYFINDING SIGNAGE BY OTHERS.

T4	ROOM NAMES UPDATED	AC	11.03.22
T3	UPDATED TO SUIT EXTENDED SPORTS HALLS & RETAINED SQUASH COURTS	AC	04.03.22
T2	F12, 15 & 21 FFE PROVISION UPDATED	AC	24.08.20
T1	CONTRACTORS PROPOSAL ISSUE	AC	17.07.20
ref	revision	by	date

**BGH** Architects  
Consulting Engineers  
Quantity Surveyors

21 Silkenwell Street  
Bolton  
BL1 1PR  
t: 01204 525321  
email@bghbolton.co.uk  
www.bghbolton.co.uk

**Bradshaw Gass & Hope LLP**

client  
**ISG CONSTRUCTION**



project  
**CALDICOT LEISURE CENTRE,  
EXTENSION & REFURBISHMENT**

drawing  
**PROPOSED FF FURNITURE AND  
FITTINGS**

drawn by AC date OCT 2019  
checked by DH date JUL 2020

scale 1 : 100 A1

dwg no **2128.13.316** rev **T4**

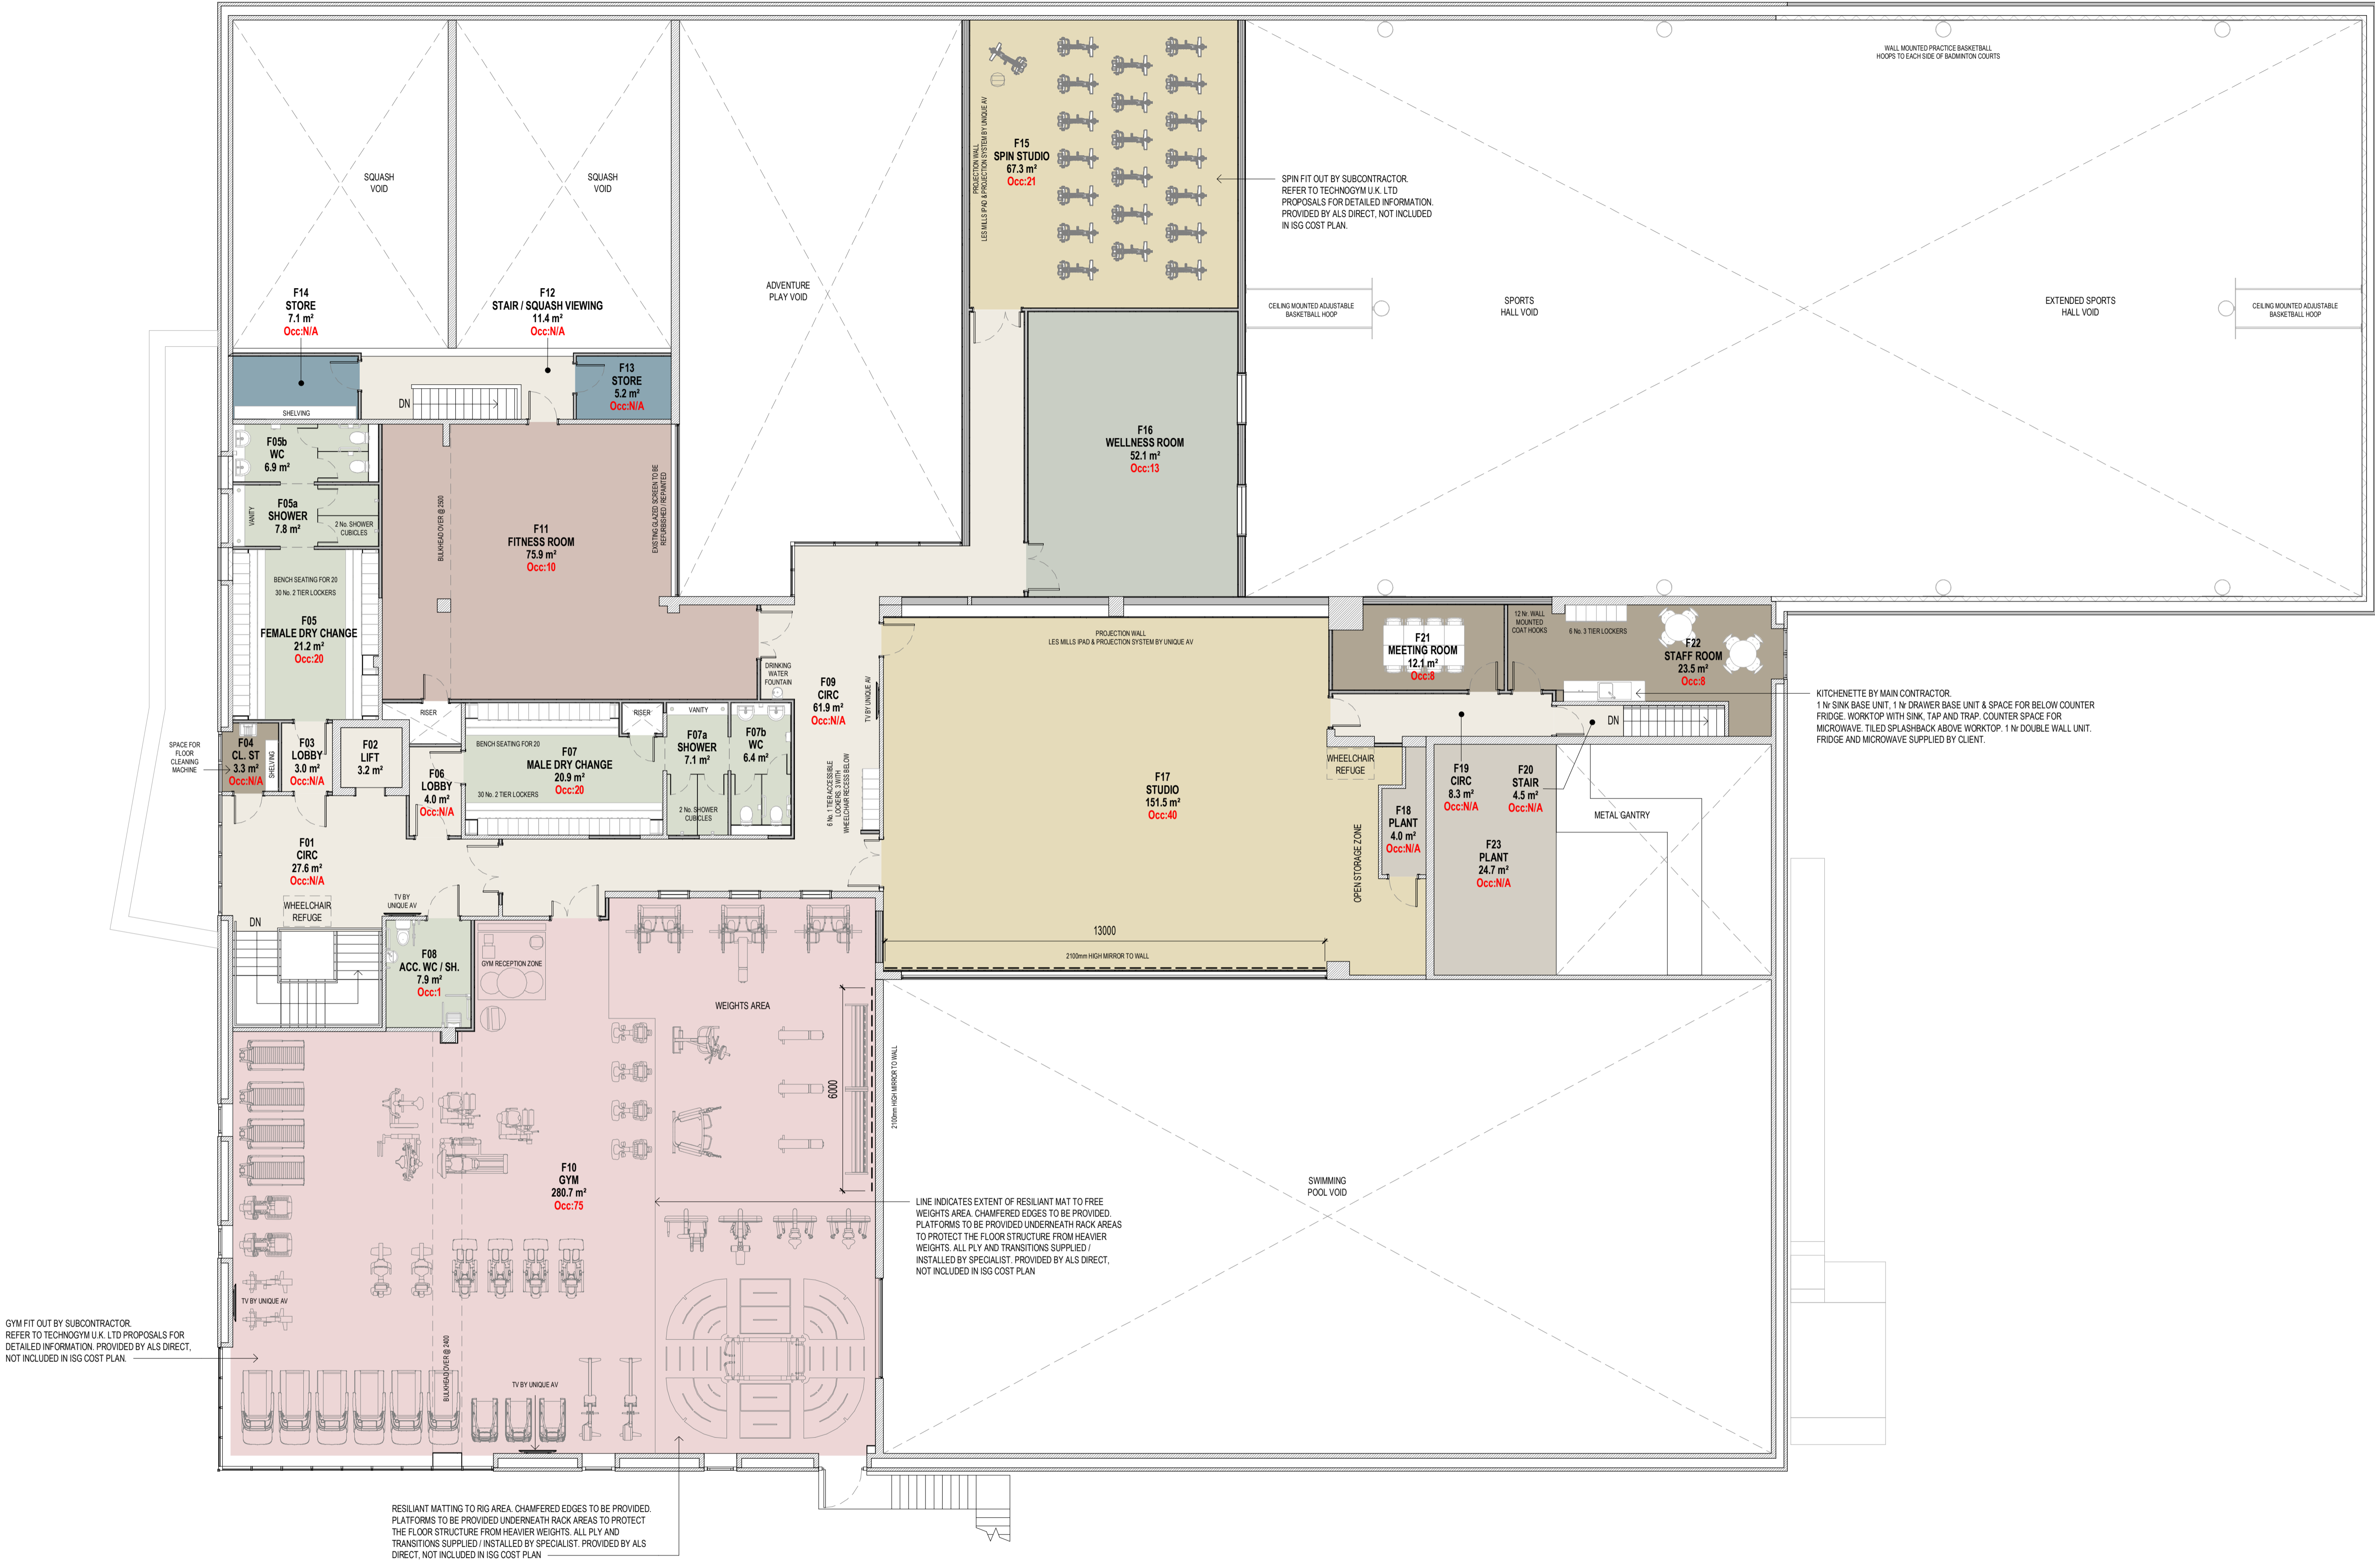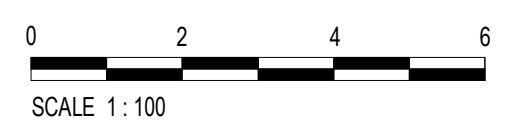

**PROPOSED FF FFE PLAN**  
1 : 100