

This drawing is © Bradshaw Gass & Hope LLP and is not to be copied, reproduced or re-distributed either in whole or in part without the prior written permission of the originator.
 The originator shall have no responsibility for any liability, loss, cost, damage or expense arising from or relating to any use of this document other than for its intended purpose on this project.
 This drawing shall be read in conjunction with all other relevant drawings, specifications and associated documentation. Any discrepancies, errors or omissions are to be reported to the originator before proceeding with work.
 All dimensions are to be checked on site by the contractor prior to proceeding with any work.

Hazard Identification		
ref	hazard	date


FFE PROVISION
 FFE LAYOUT IS A LOADED LAYOUT SHOWING ALL ITEMS FOR COORDINATION. REFER TO DETAILED ISG SCOPE OF WORKS DOCUMENT FOR CLARITY ON WHAT IS PROVIDED BY ISG, BY ALLIANCE AND BY THE CLIENT.

ALL LOOSE FFE IS EXCLUDED FROM ISG COST PLAN


OCCUPANCY LEVELS
 DESIGN OCCUPANCY LEVELS FOR EACH ROOM ARE NOTED IN RED.

PINBOARDS & WHITEBOARDS
 ALLOW FOR 5 No. WHITEBOARDS 1200 x 1200mm, AND 5 No. PIN BOARDS 2400 x 1200mm AT EACH FLOOR. POSITION TO BE AGREED WITH CLIENT.

SIGNAGE
 STATUTORY SIGNAGE AND WC DOOR SIGNAGE (NOTED ON DOOR SCHEDULE) PROVIDED AND INSTALLED BY ISG. WAYFINDING SIGNAGE BY OTHERS.

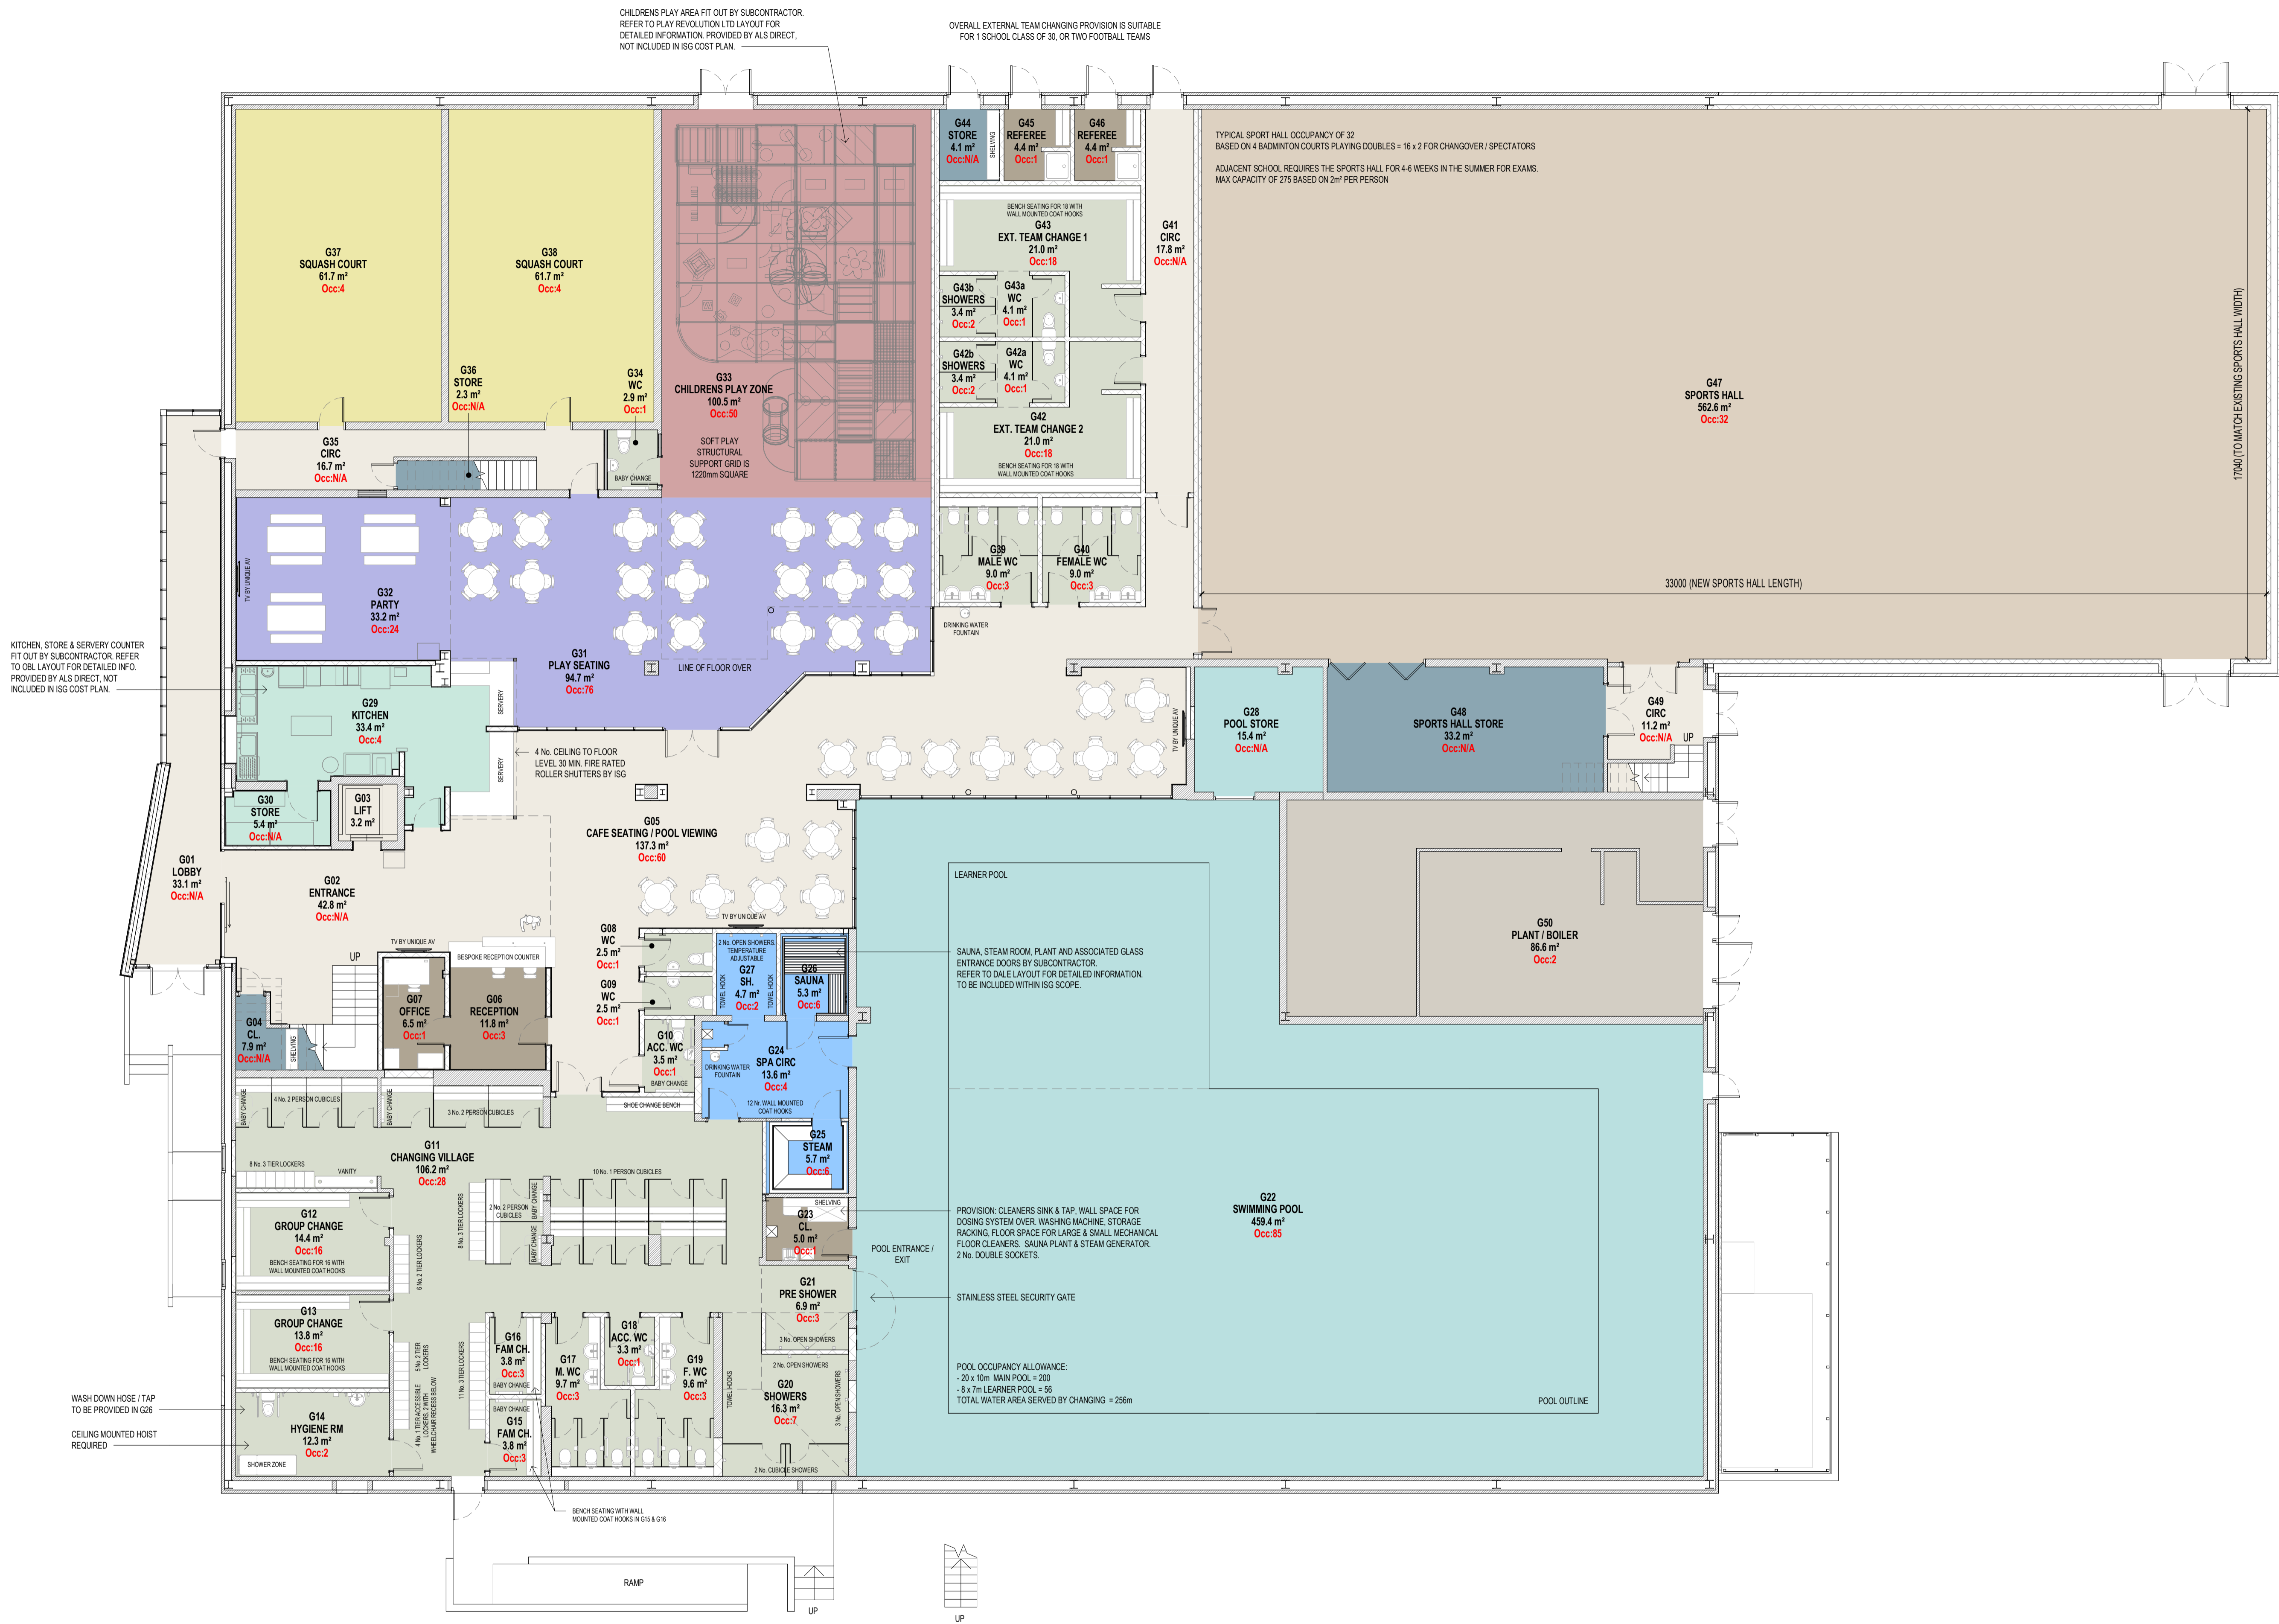

PROPOSED GF FFE PLAN
 1 : 100

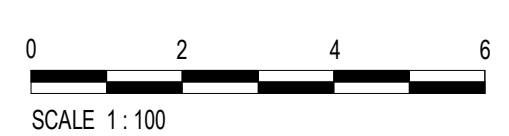

T3	UPDATED TO SUIT EXTENDED SPORTS HALL & RETAINED SQUASH COURTS	AC	04.03.22
T2	G04 SHELIVING & G23 BABY CHANGE ADDED	AC	24.08.20
T1	CONTRACTORS PROPOSAL ISSUE	AC	17.07.20
ref	revision	by	date

BGH Architects
 Consulting Engineers
 Quantity Surveyors

21 Silvenwell Street
 Bolton
 BL1 1PR
 t: 01204 525321
 email@bghbolton.co.uk
 www.bghbolton.co.uk

Bradshaw Gass & Hope LLP

client
ISG CONSTRUCTION

project
**CALDICOT LEISURE CENTRE,
 EXTENSION & REFURBISHMENT**

drawing
**PROPOSED GF FURNITURE AND
 FITTINGS**

drawn by	AC	date	OCT 2019
checked by	DH	date	JUL 2020
scale	1 : 100		A1
dwg no	2128.13.315	rev	T3